


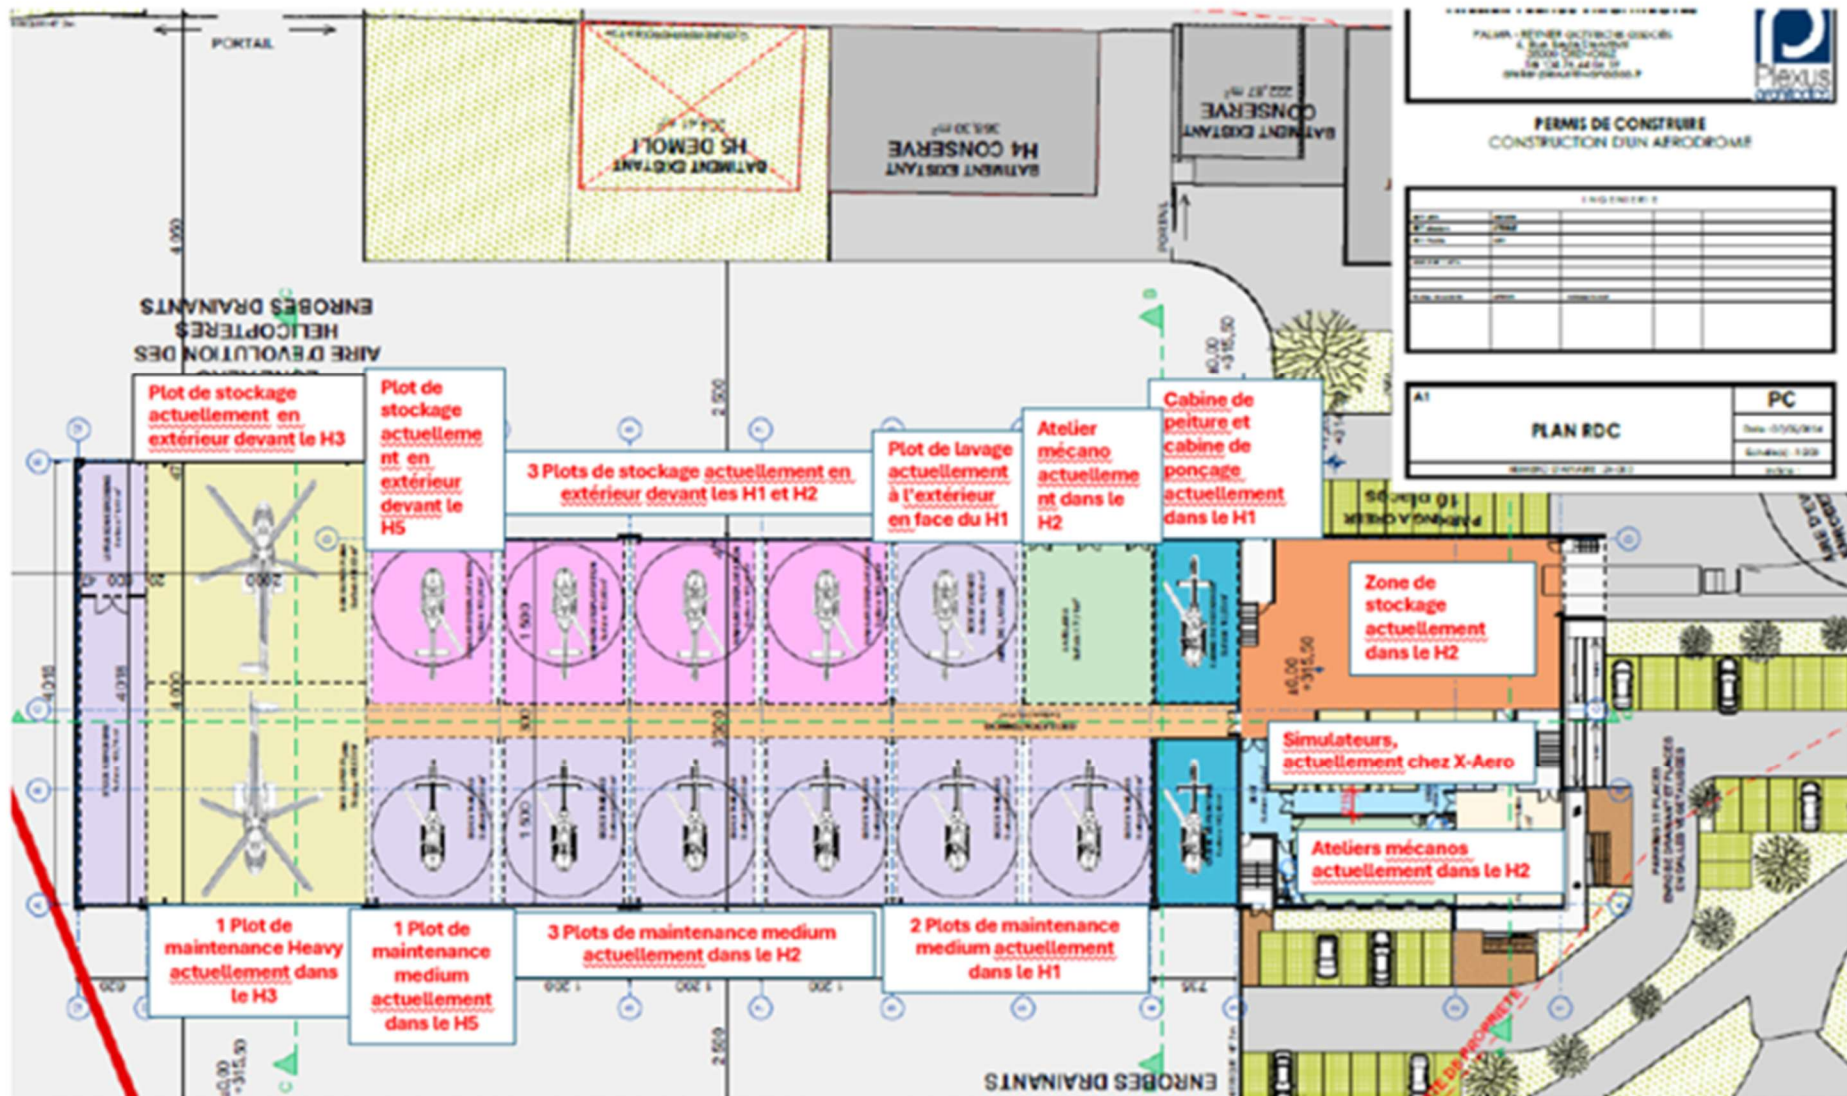

PERMIS DE CONSTRUIRE  
CONSTRUCTION D'UN AERODROME

PLAN RDC

PC

Date: 07/05/2014

Scale: 1:200

Author: [Signature]